


NORTH

COPYRIGHT RESERVED.

THIS PLAN AND DESIGN ARE, AND AT ALL TIMES REMAIN THE EXCLUSIVE PROPERTY OF THE FX40 BUILDING DESIGN CORPORATION AND MAY NOT BE USED OR REPRODUCED WITHOUT WRITTEN CONSENT. WRITTEN DIMENSIONS SHALL HAVE PRECEDENCE OVER SCALED DIMENSIONS. CONTRACTORS SHALL VERIFY AND BE RESPONSIBLE FOR ALL DIMENSIONS AND CONDITIONS ON THE JOB. THIS OFFICE SHALL BE INFORMED OF ANY VARIATION FROM THE DIMENSIONS AND CONDITIONS SHOWN ON THE DRAWING. CONTRACTORS SHALL ENSURE THAT ALL CONSTRUCTION WILL COMPLY TO ALL APPLICABLE BUILDING CODES. FX40 BUILDING DESIGN CORPORATION WILL NOT ACCEPT RESPONSIBILITY FOR VARIATIONS OR MODIFICATIONS MADE TO THESE PLANS.

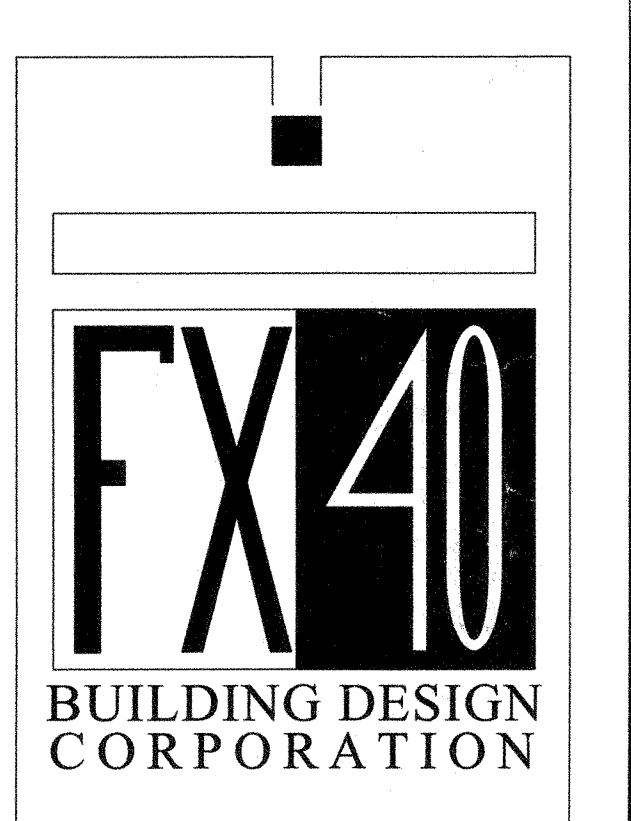

Ph: (604) 922-6092
F: (604) 922-6081
1557 MARINE DRIVE
- WEST VANCOUVER -
V7V 1H9
www.FX40.com

PROJECT:

4216 ROCKRIDGE CRES
WEST VANCOUVER

DRAWING TITLE:

MAIN
FLOOR PLAN

DRAWING TITLE:

DATE: SEP 2010

DRAWING No.

SCALE: 1/4" = 1'-0"


DRAWN BY: M.S.

APPROVED BY: D.C.


6
14

REV.

DESTROY ALL DRAWINGS PREVIOUS TO

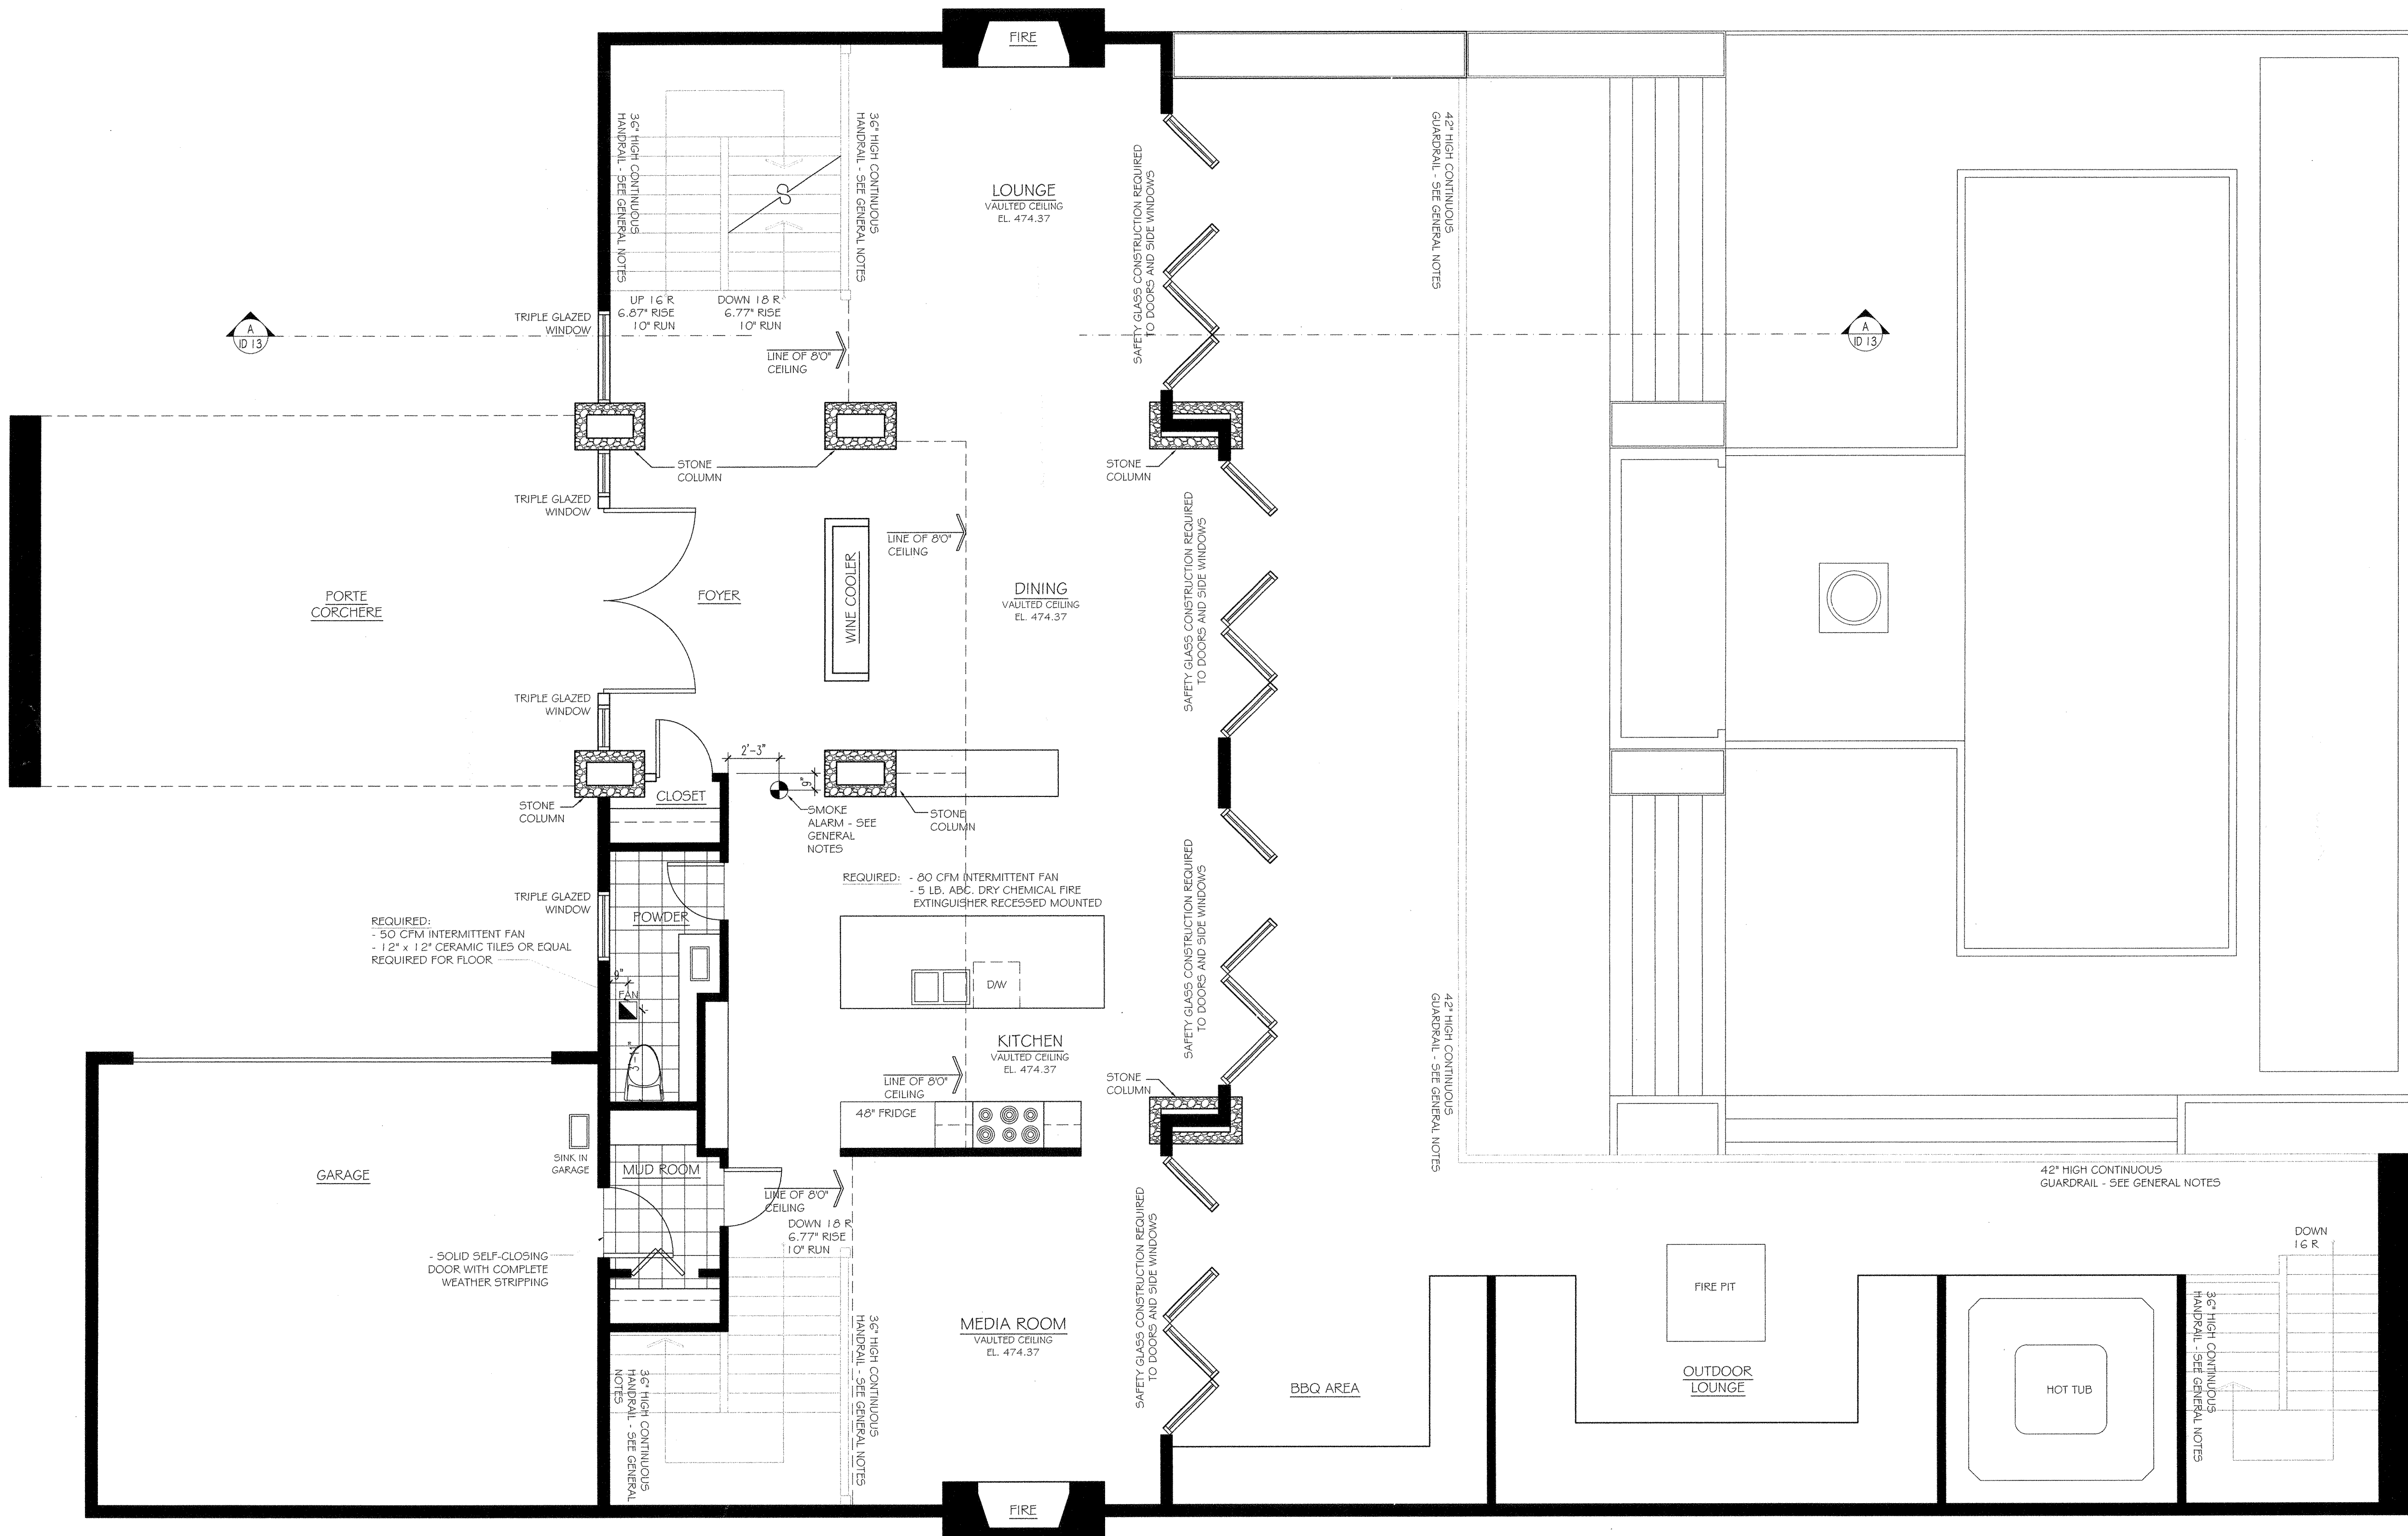


MAIN FLOOR PLAN
SCALE: 1/4" = 1'-0"

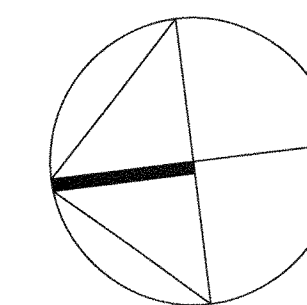

NORTH

COPYRIGHT RESERVED.

THIS PLAN AND DESIGN ARE, AND AT ALL TIMES REMAIN THE EXCLUSIVE PROPERTY OF THE FX40 BUILDING DESIGN CORPORATION AND MAY NOT BE USED OR REPRODUCED WITHOUT WRITTEN CONSENT. WRITTEN DIMENSIONS SHALL HAVE PRECEDENCE OVER SCALED DIMENSIONS. CONTRACTORS SHALL VERIFY AND BE RESPONSIBLE FOR ALL DIMENSIONS AND CONDITIONS ON THE JOB. THIS OFFICE SHALL BE INFORMED OF ANY VARIATION FROM THE DIMENSIONS AND CONDITIONS SHOWN ON THE DRAWING. CONTRACTORS SHALL ENSURE THAT ALL CONSTRUCTION WILL COMPLY TO ALL APPLICABLE BUILDING CODES. FX40 BUILDING DESIGN CORPORATION WILL NOT ACCEPT RESPONSIBILITY FOR VARIATIONS OR MODIFICATIONS MADE TO THESE PLANS.

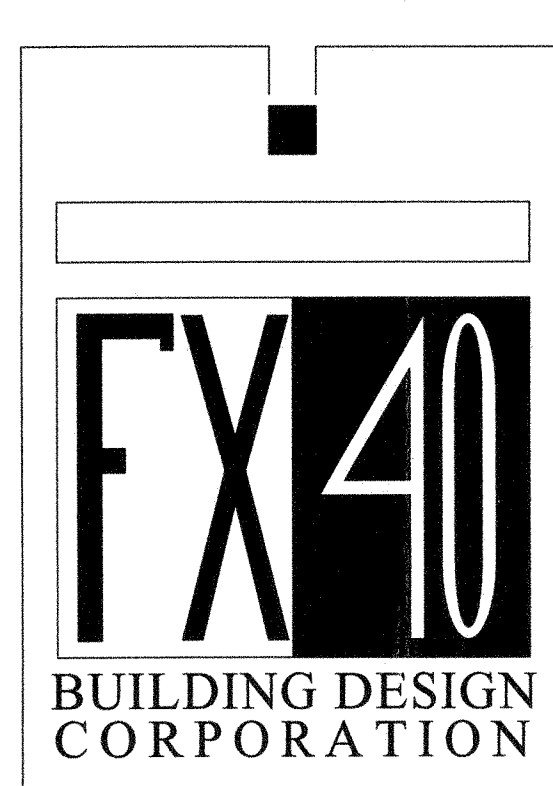


Ph: (604) 922-6092
 F: (604) 922-6081
 1557 MARINE DRIVE
 - WEST VANCOUVER -
 V7V 1H9
 www.FX40.com

PROJECT:
 4216 ROCKRIDGE CRES
 WEST VANCOUVER

DRAWING TITLE:
 UPPER
 FLOOR PLAN

DRAWING TITLE:	
DATE: SEP 2010	DRAWING No.
SCALE: 1/4" = 1'-0"	8
DRAWN BY: M.S.	14
APPROVED BY: D.C.	

REV.	G
DESTROY ALL DRAWINGS PREVIOUS TO	

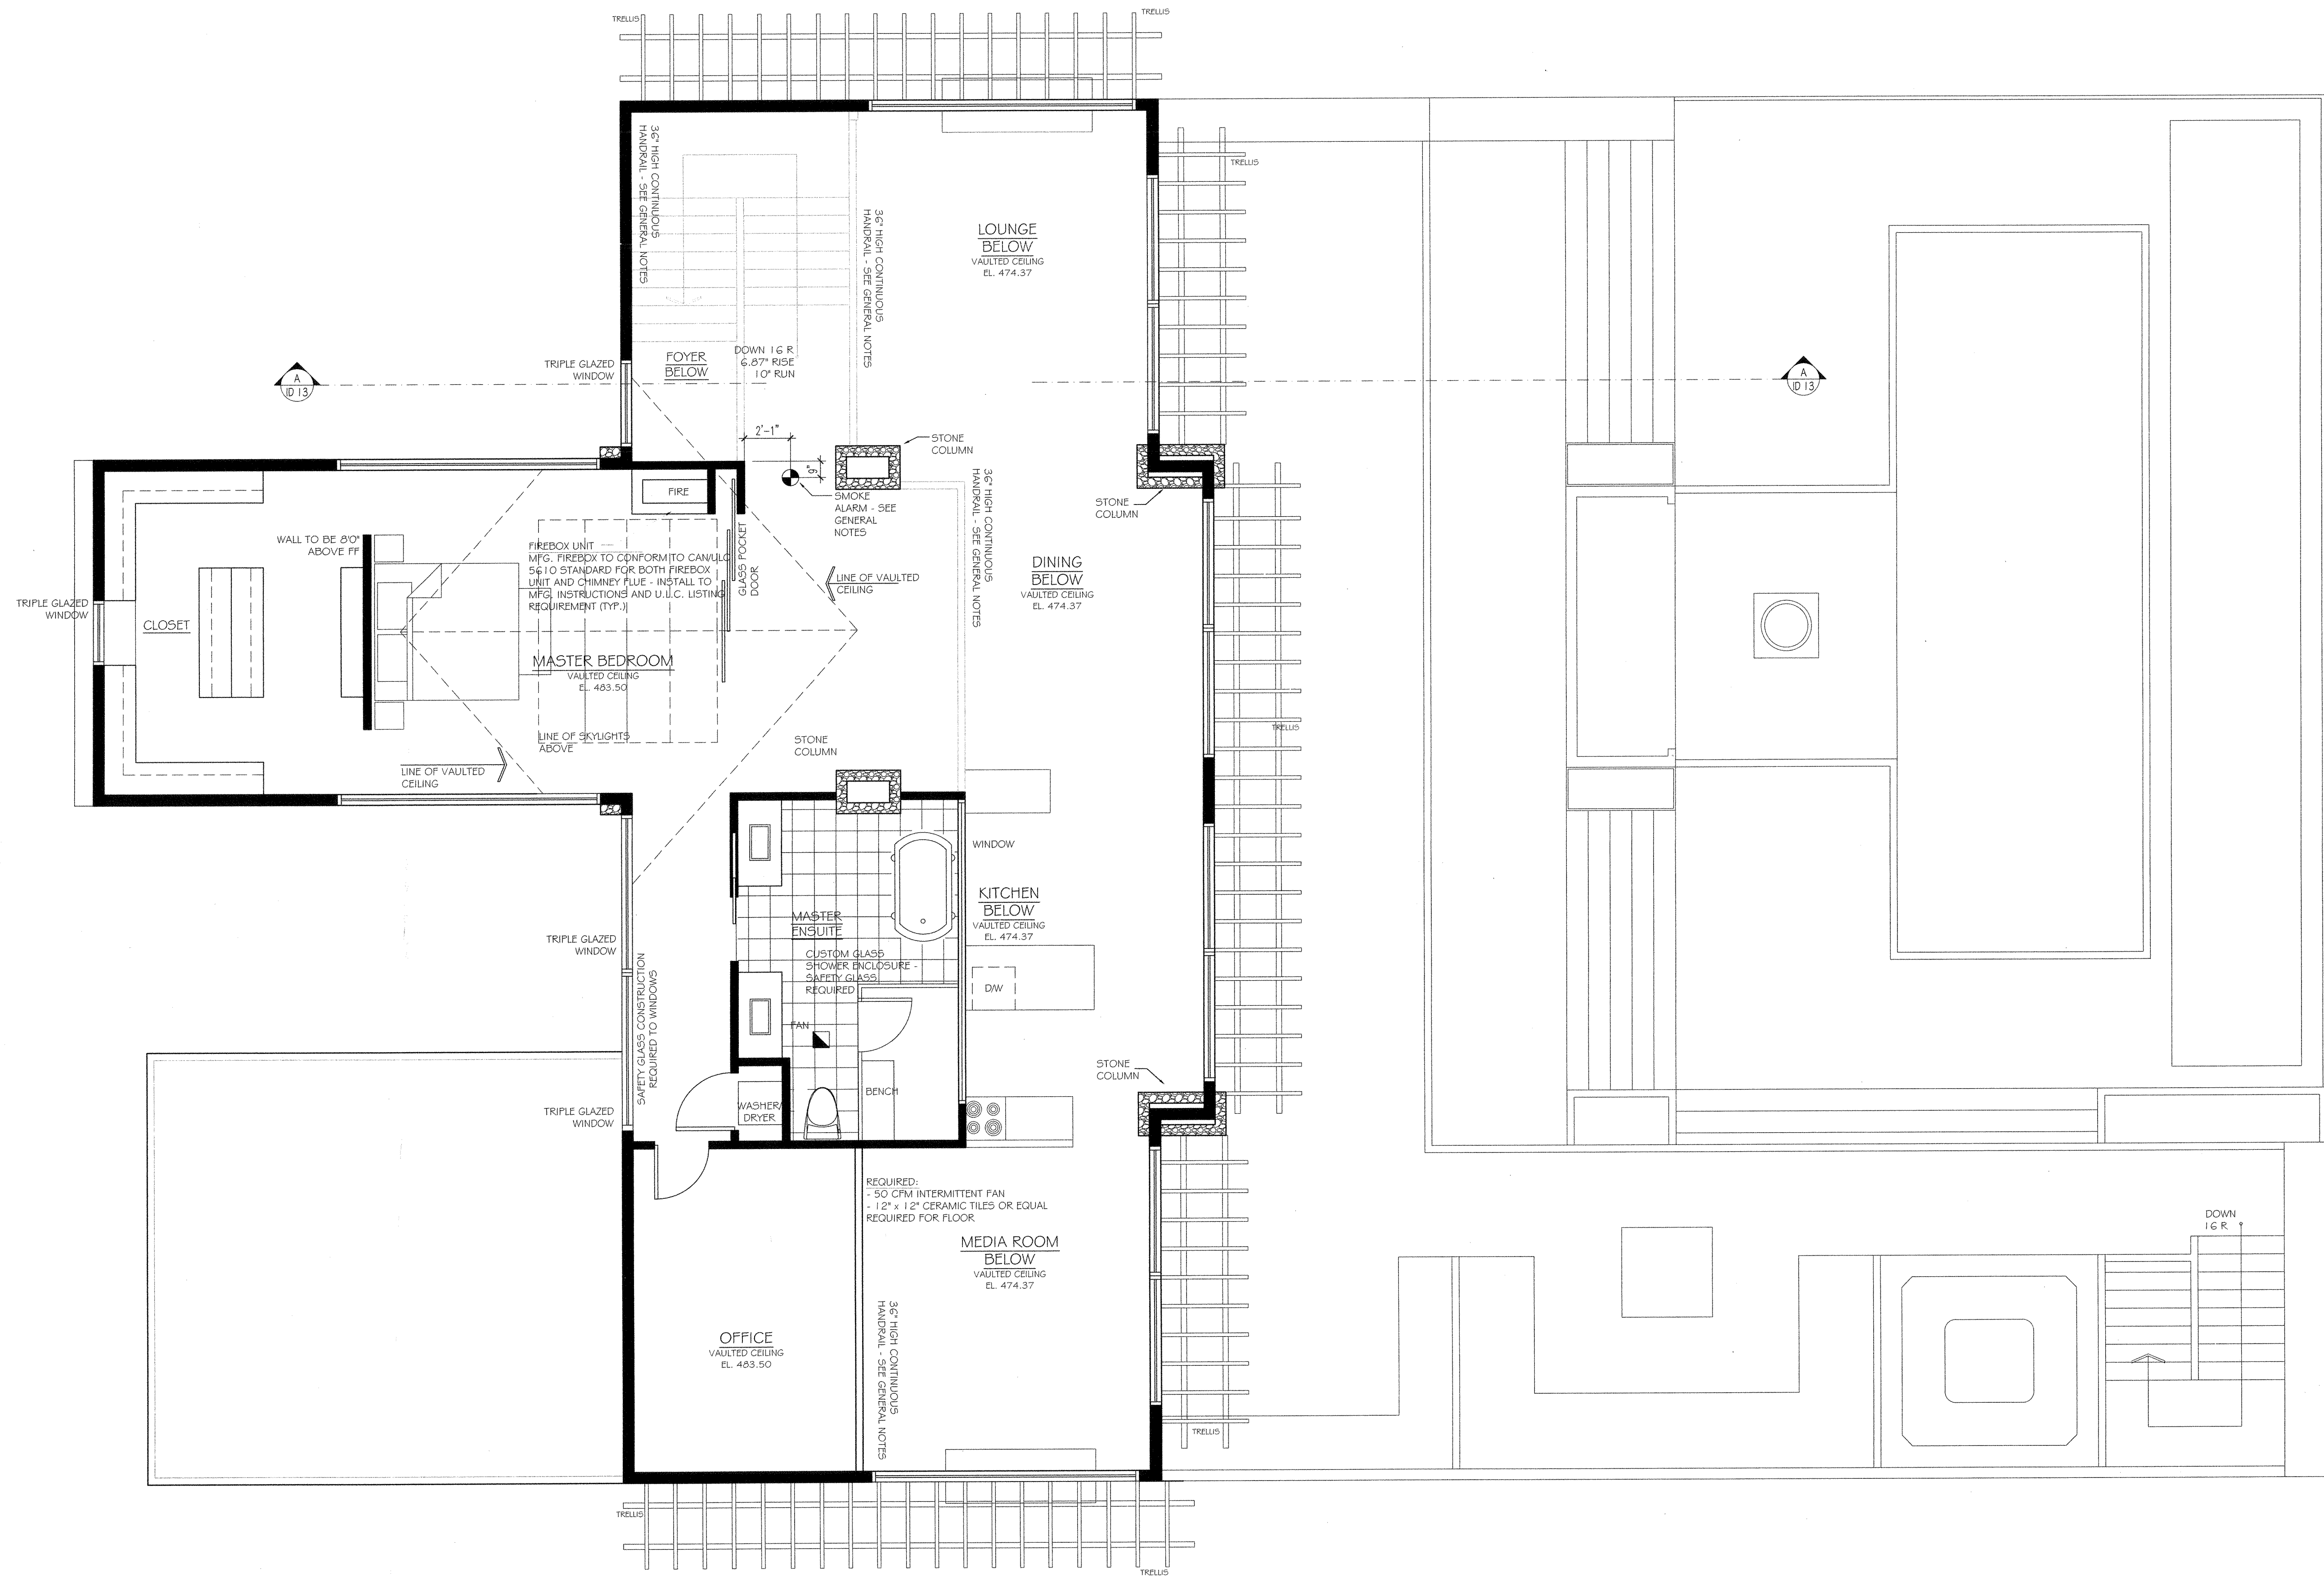

UPPER FLOOR PLAN
 SCALE: 1/4" = 1'-0"

Portall
Small
Renew